


STATO DI PROGETTO: PIANTA PIANO TERRA

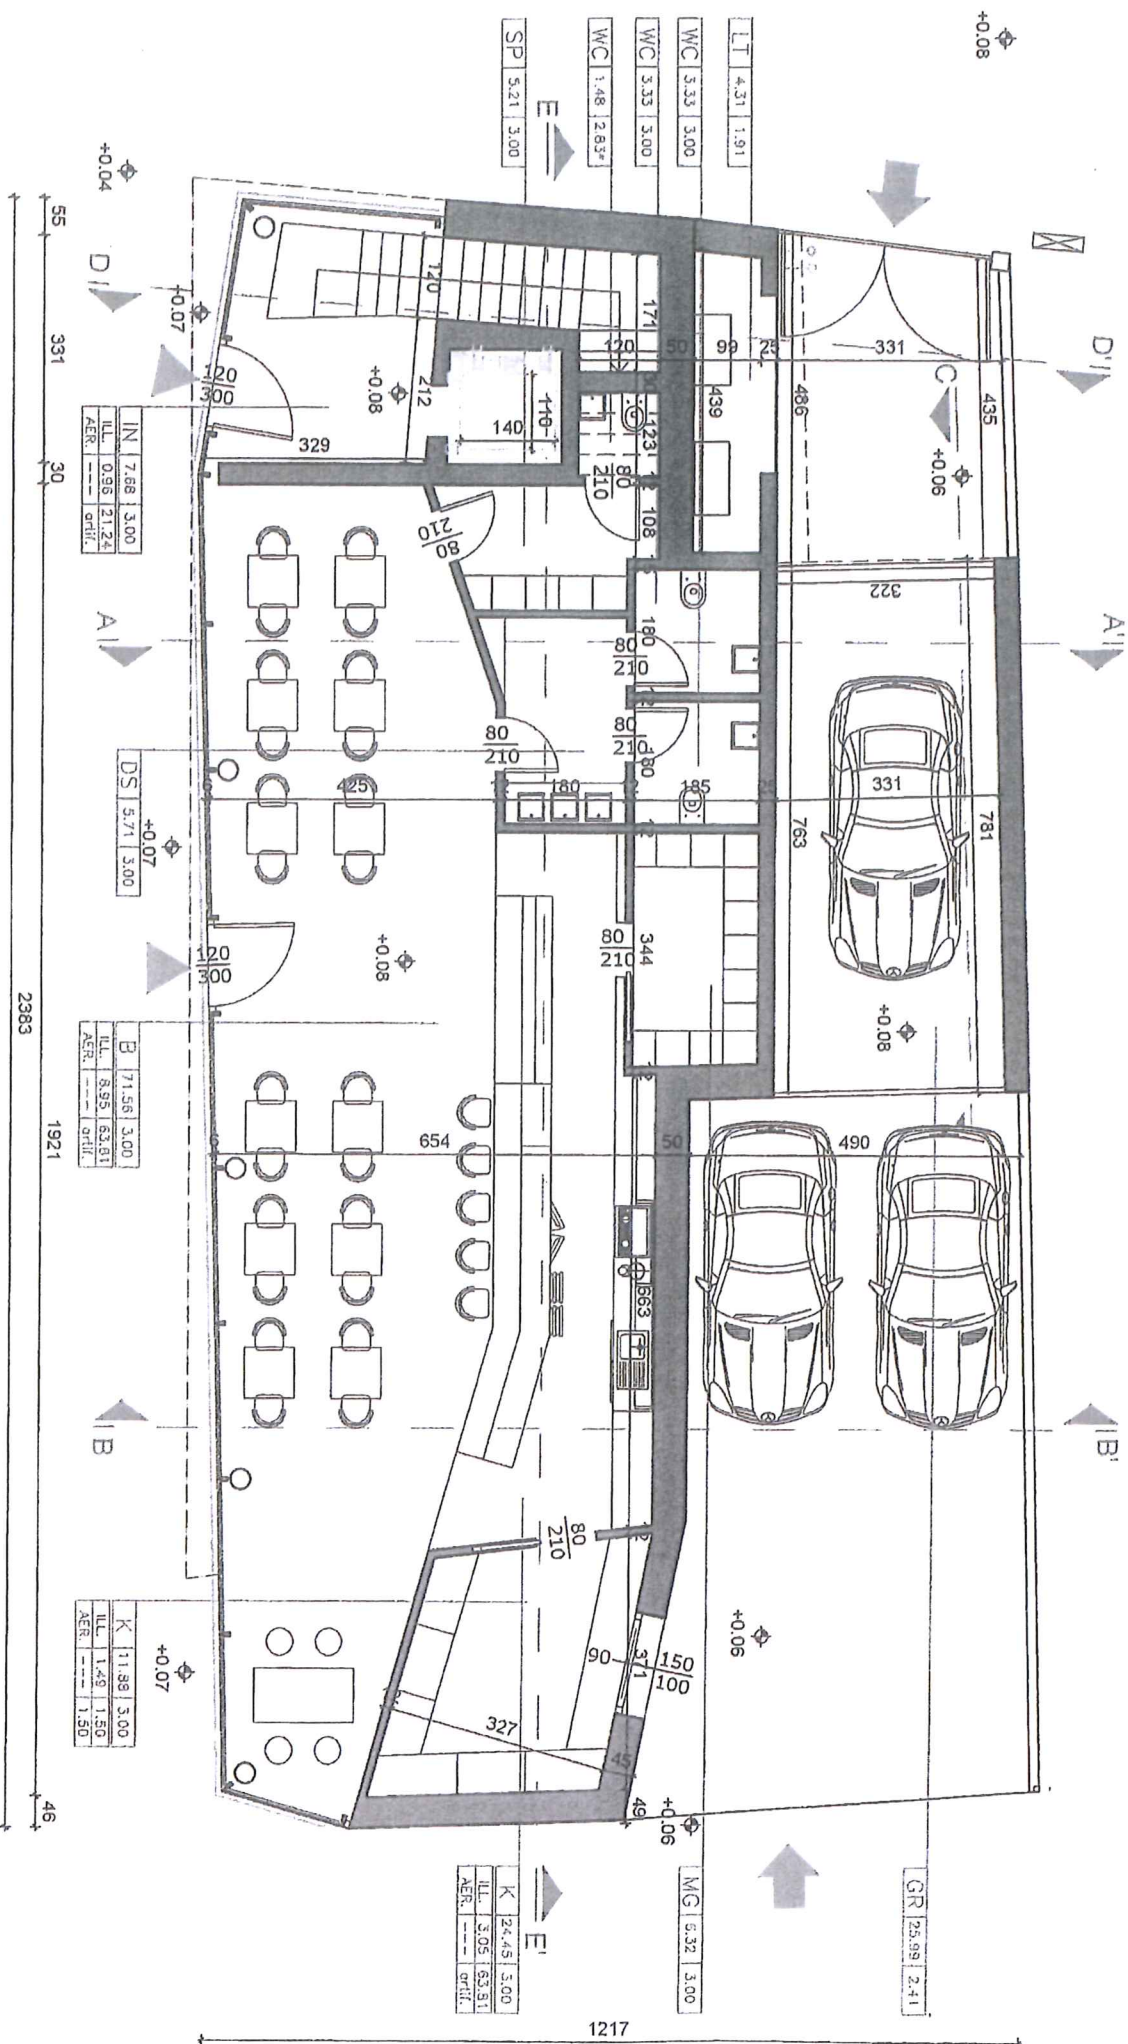

IN	7.68	3.00
ILL.	0.96	21.24
AER.	---	---
griff.	---	---

DS	5.71	3.00
ILL.	---	---
AER.	---	---
griff.	---	---

E	71.58	3.00
ILL.	8.55	63.81
AER.	---	---
griff.	---	---

K	11.98	3.00
ILL.	1.49	1.50
AER.	---	---
griff.	---	---

K	24.45	3.00
ILL.	3.05	63.51
AER.	---	---
griff.	---	---

M/G	5.32	3.00
ILL.	---	---
AER.	---	---
griff.	---	---

GR	25.99	2.41
ILL.	---	---
AER.	---	---
griff.	---	---

55 331 30 2383 1921 46

STATO DI PROGETTO: PIANTA PIANO PRIMO

